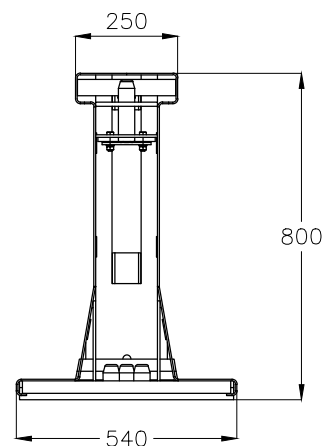
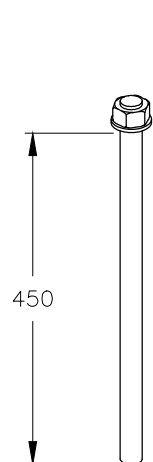
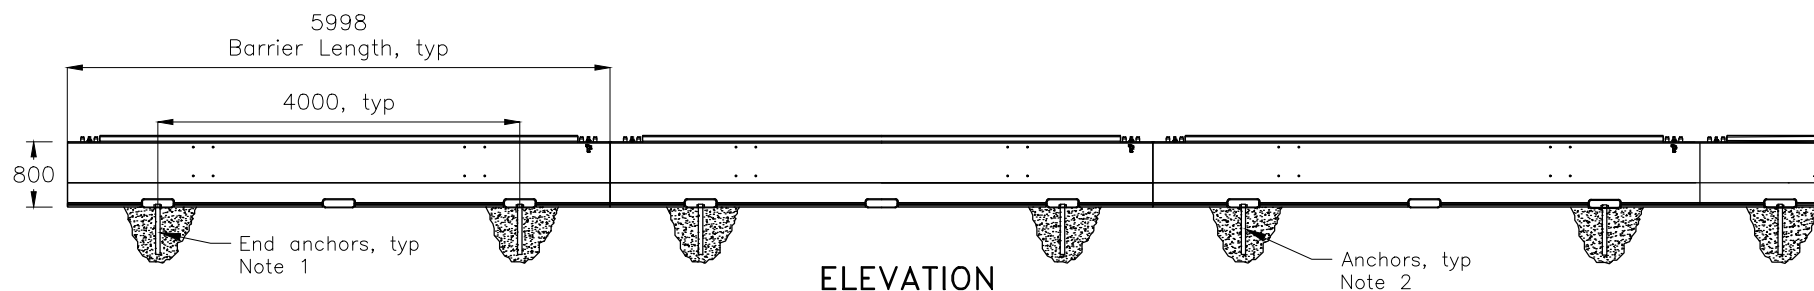
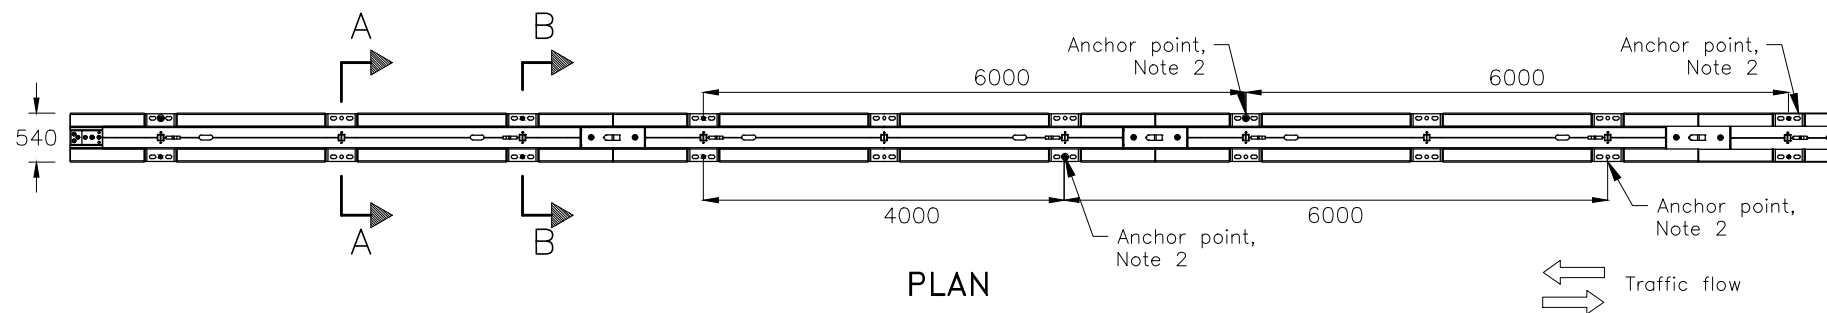


NOTES:

1. Six total anchor pins on upstream and downstream end units.
2. Barrier units, excluding end units shall have a maximum 6m between anchor locations. Pins to be staggered as shown.
- A. The system depicted here is a proprietary product.
- B. All dimensions are in millimetres unless otherwise shown.

MINISTRY OF TRANSPORTATION ONTARIO DRAWING GUIDE RAIL SYSTEM, STEEL BARRIER HIGHWAY GUARD MINIMUM DEFLECTION SYSTEM	May 2022	Rev	0

MTOD - 911.574			