




ELEVATION

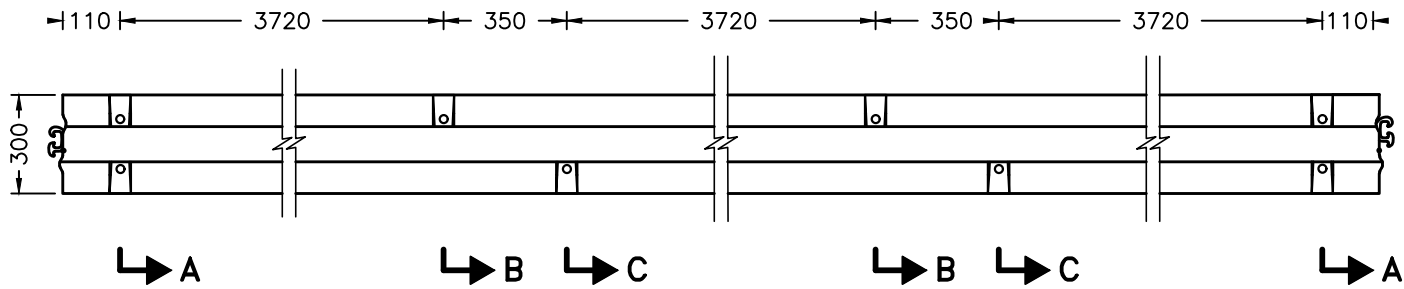


PLAN

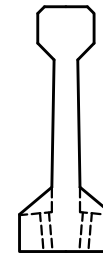

SECTION A-A

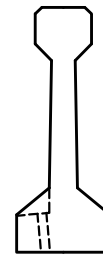

SECTION B-B

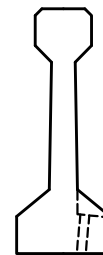

SECTION C-C

NOTES:

- A. The system depicted here is a proprietary product.
- B. This MTOD is to be read in conjunction with MTODs 911.201 and 911.204.
- C. System Configuration meets AASHTO MASH TL-3.
- D. All dimensions are in millimetres unless otherwise shown.

MINISTRY OF TRANSPORTATION ONTARIO DRAWING		October 2021	Rev	0
GUIDE RAIL SYSTEM, CONCRETE BARRIER TYPE Z, 12.0m LENGTH RESTRAINED		-----		
		-----		
		MTOD 911.203		